

ELDERSLIE GOLF COURSE




CLIENT

Elderslie Golf Club
63 Main Road
Elderslie
PA5 9AZ

PREPARED BY

GOLF ARCHITECTURE
INTERNATIONAL
Netherwood
Johnshill
Lochwinnoch
PA12 4EL

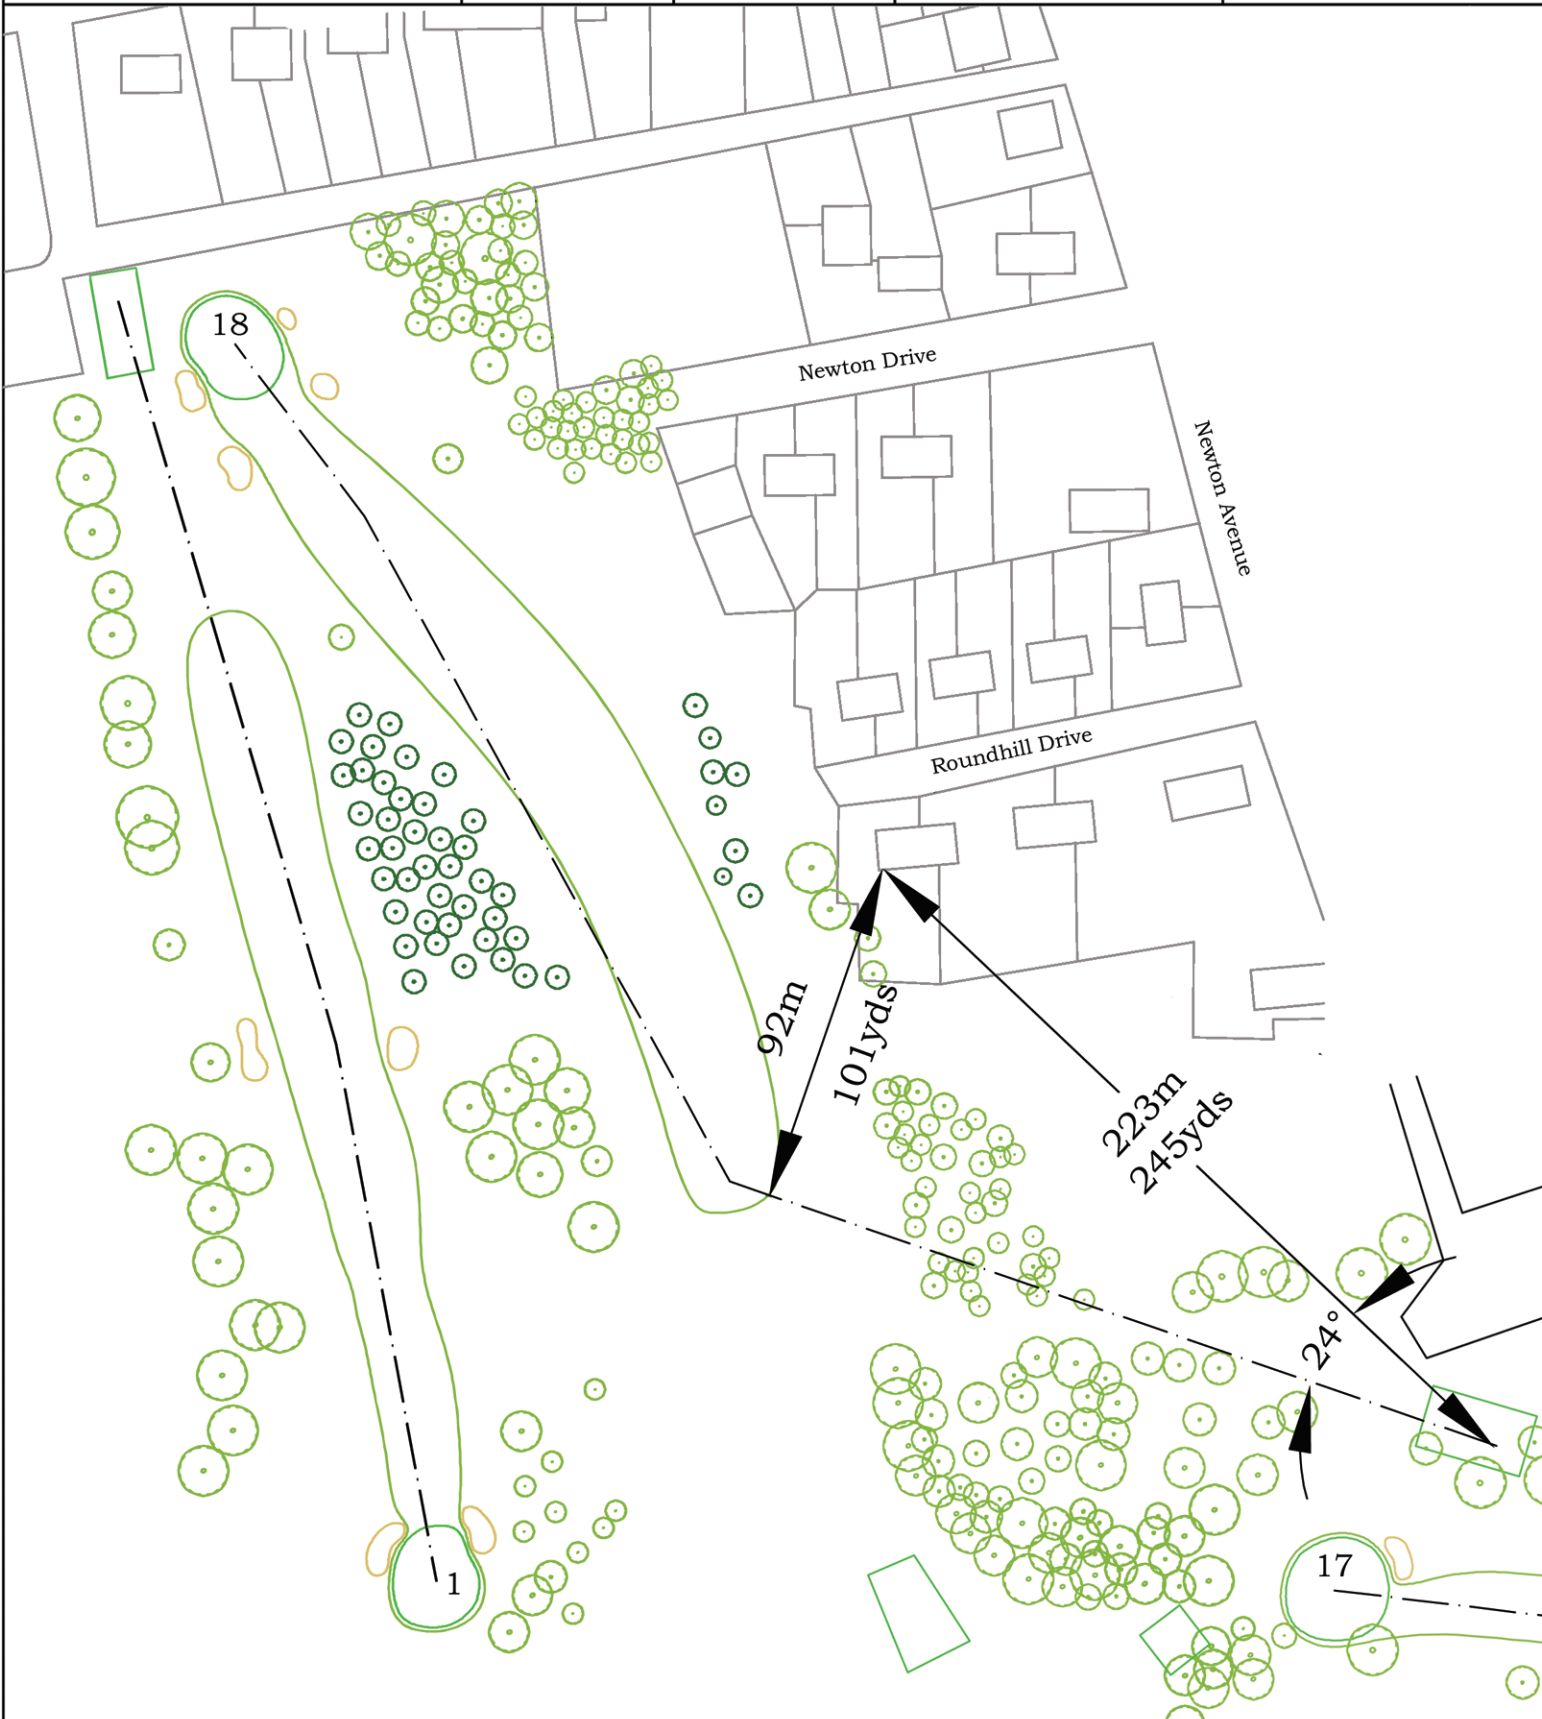

DRAWING TITLE: D6-PSC

Proposal - Critical Dimensions

NOTES

- Diagram generated from composite OS Mapping and aerial photograph